


AC.CHxF2.12.BB.12

Product Category: Hinges

Mill: Accurate Lock & Hardware

PREP
Do No Scale Drawing

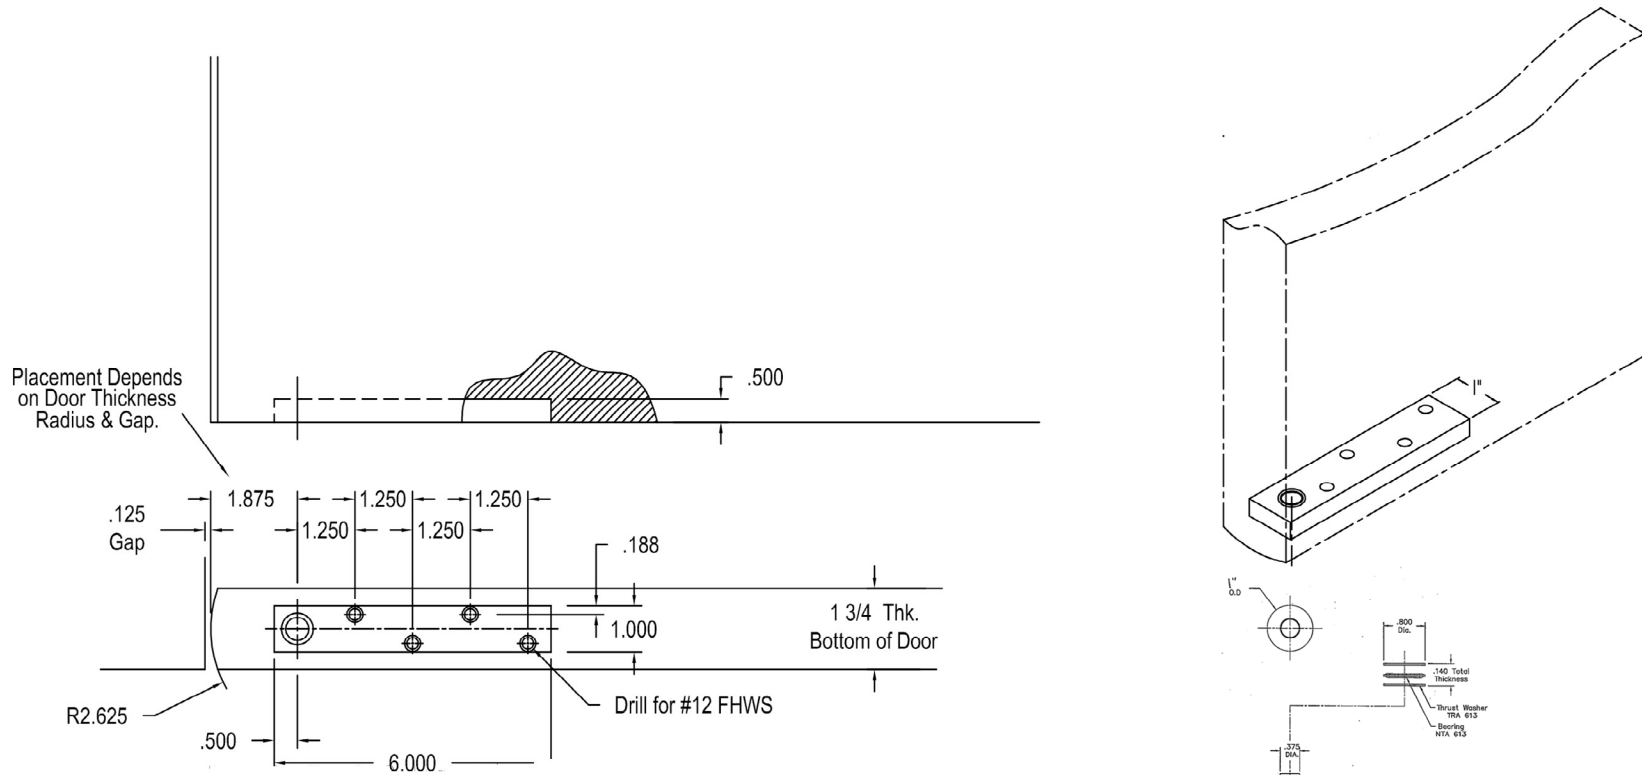

1/2" Stock, 1/2" Undercut
Prep for #12 Wood Screws

Door and frame manufacturers are responsible for providing adequate construction or reinforcement for proper installation of hardware shown.

CHICAGO BRASS
ARCHITECTURAL HARDWARE

220 West Kinzie Street, Suite 400
Chicago, IL 60654
(312) 245-0200

Last Edit Date: 10/16/19
Edited by: BKE